


PROPOSE NEW  
CURB RAMPS  
LOCATIONS (TYP)

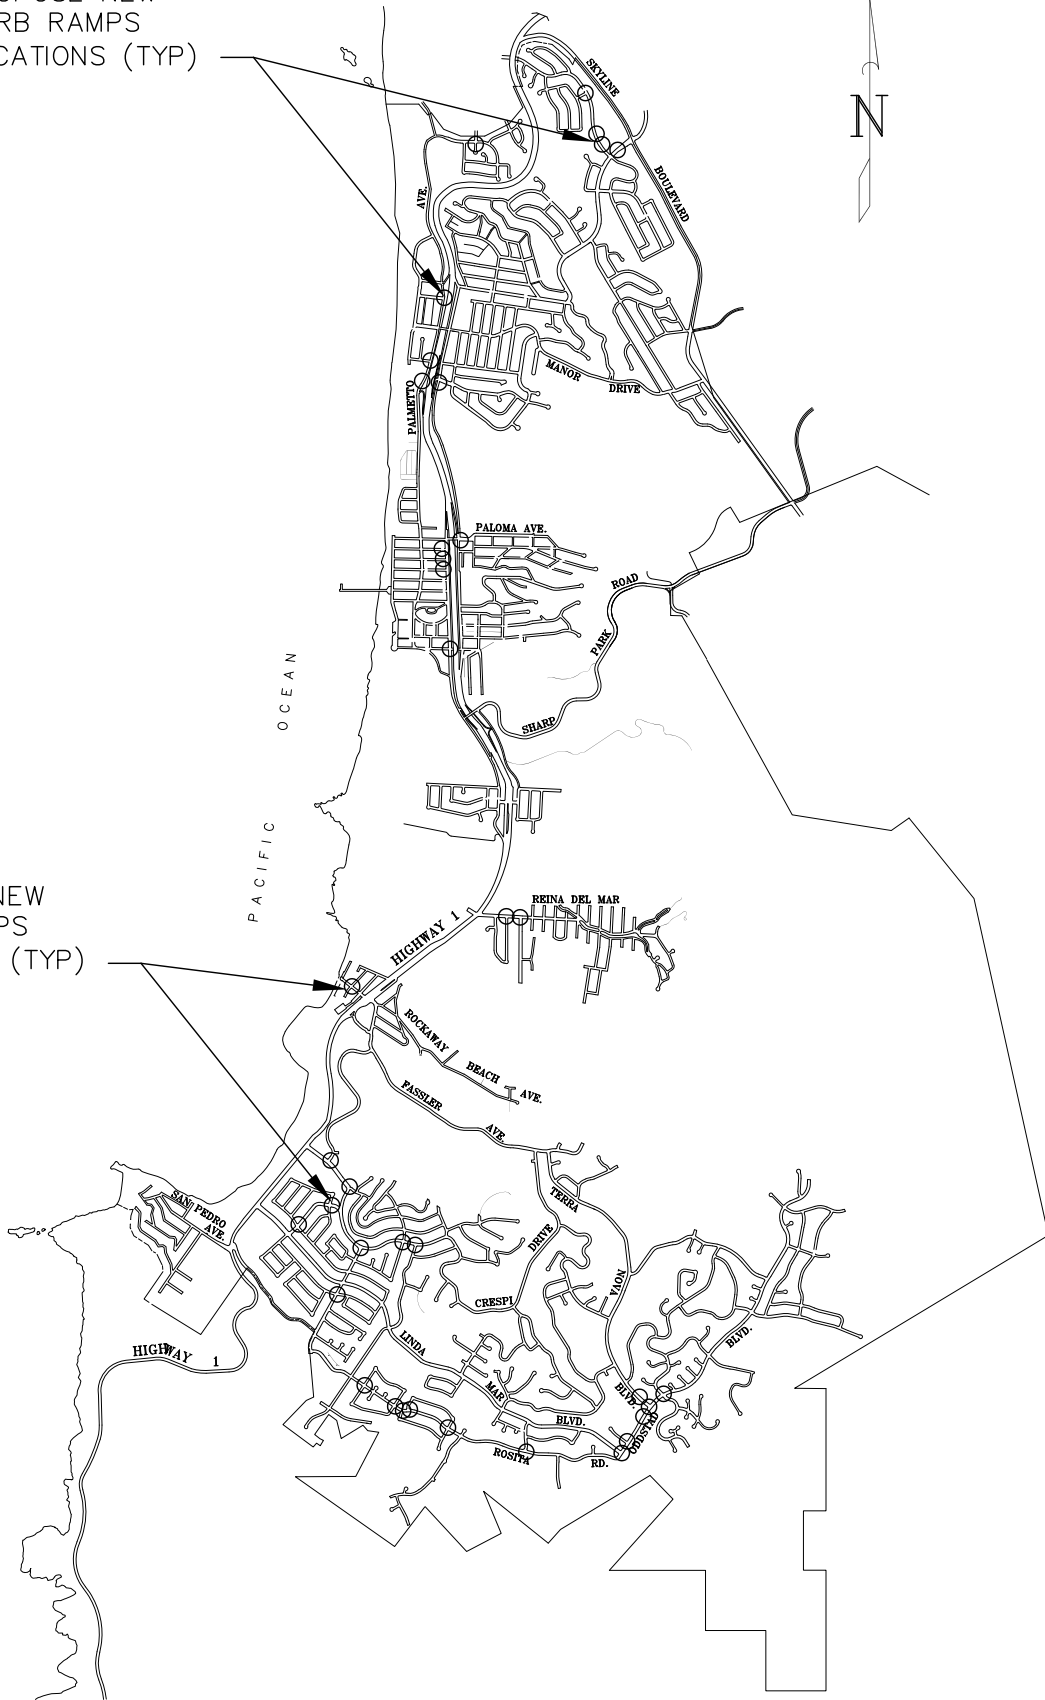

PROPOSE NEW  
CURB RAMPS  
LOCATIONS (TYP)



**CITY OF PACIFICA**

PUBLIC WORKS / ENGINEERING DIVISION

DESIGNED BY: RDD      8-10-18  
 DRAWN BY:  
 CHK'D BY:  
 APPROVED BY:

REV.	DATE	DESCRIPTION	BY

REVISIONS

**CITYWIDE  
CURB RAMP  
PROJECT**

**LOCATION MAP**

SCALE:  
PLAN NO.