


CURB RAMPS LOCATIONS (TYP)

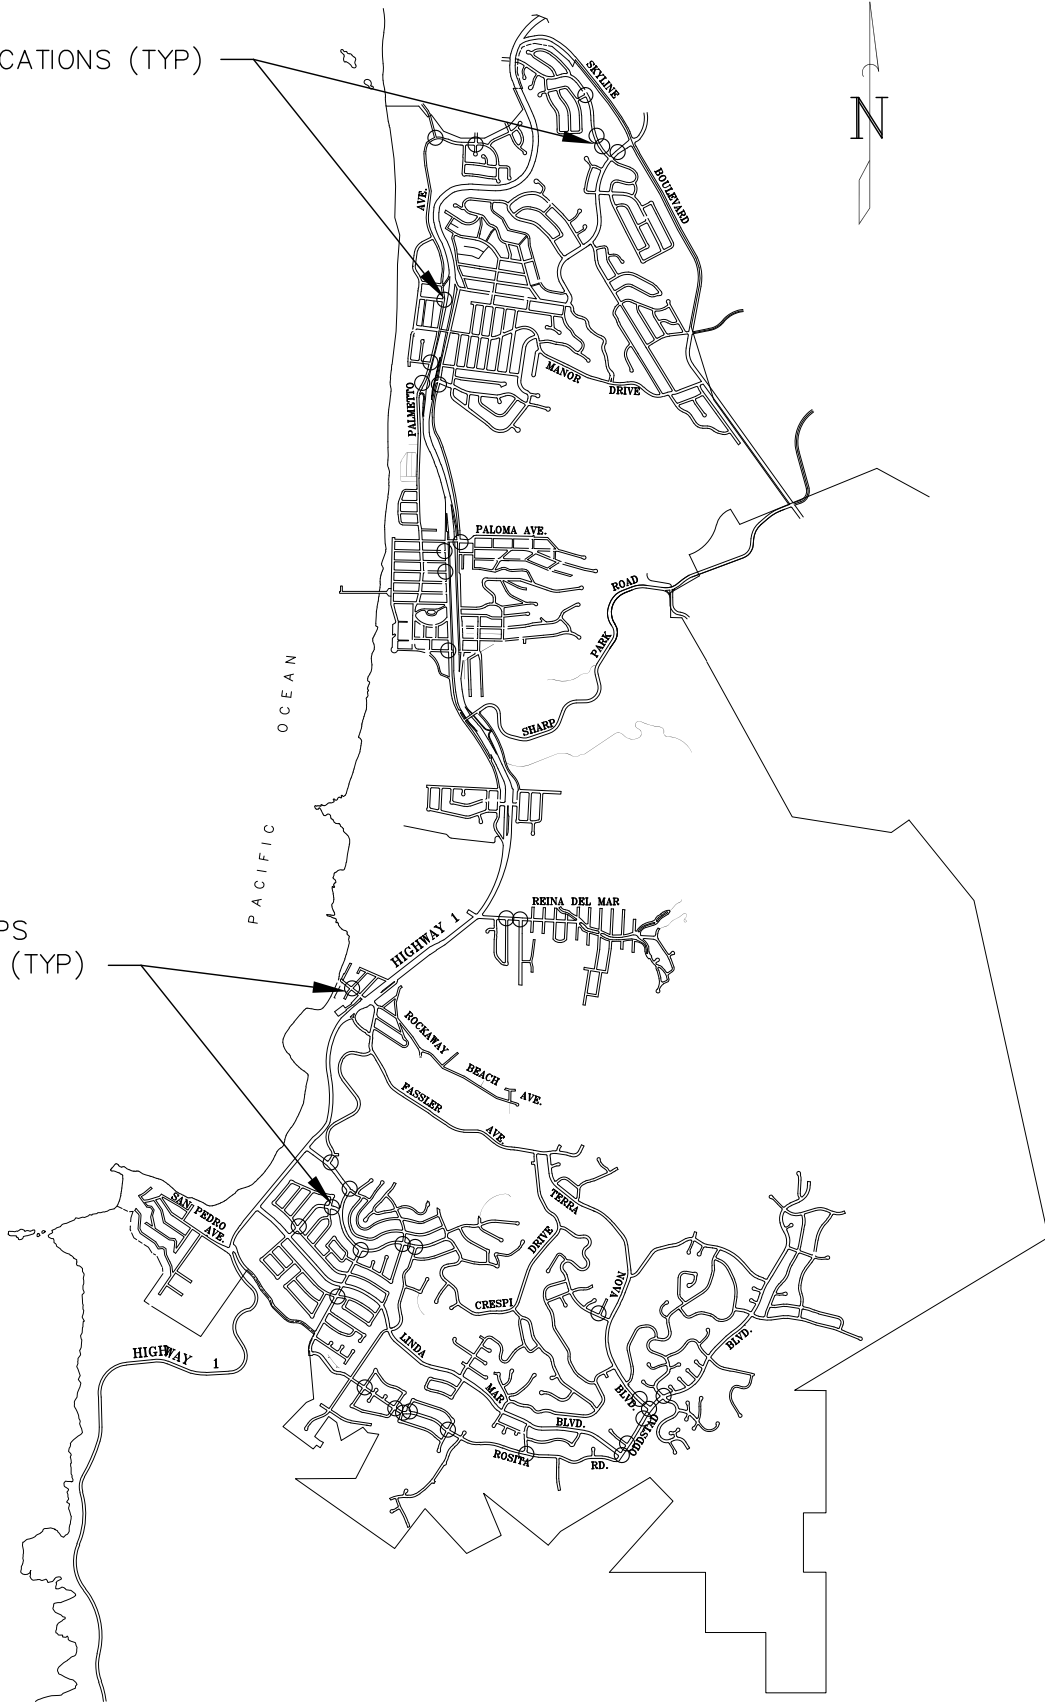

CURB RAMPS LOCATIONS (TYP)



**CITY OF PACIFICA**

PUBLIC WORKS / ENGINEERING DIVISION

DESIGNED BY: RDD 6-25-18  
 DRAWN BY: RDD 11-18-19  
 CHK'D BY:  
 APPROVED BY:

REV.	DATE	DESCRIPTION	BY

REVISIONS

**CITYWIDE  
 CURB RAMP  
 PROJECT**

**LOCATION MAP**

SCALE:  
 PLAN NO.